
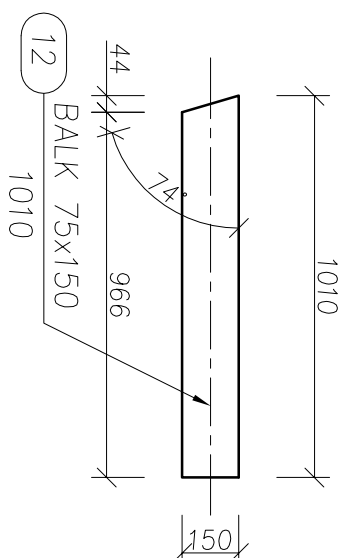
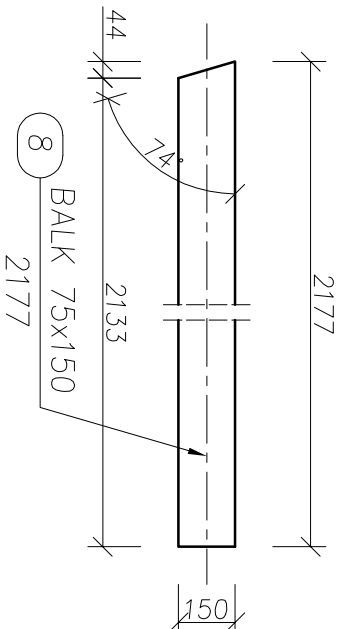
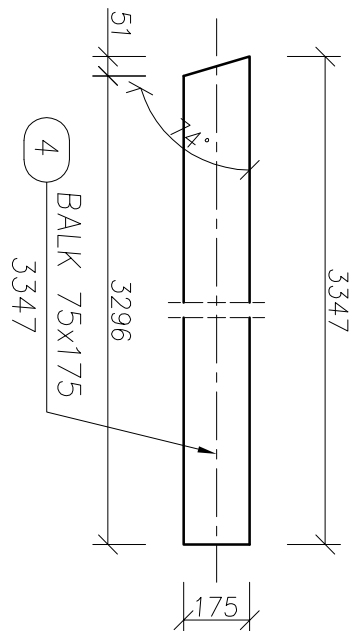
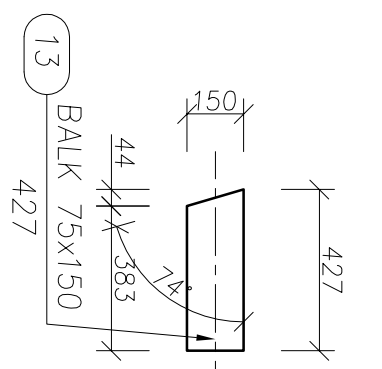
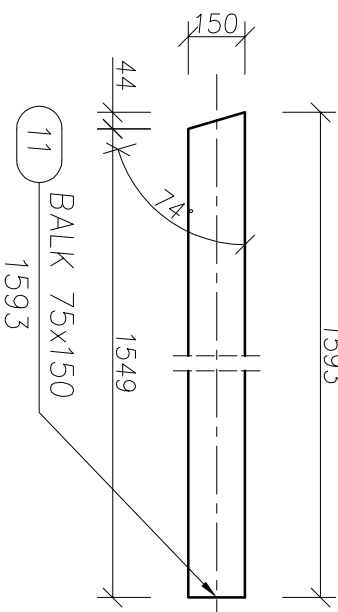
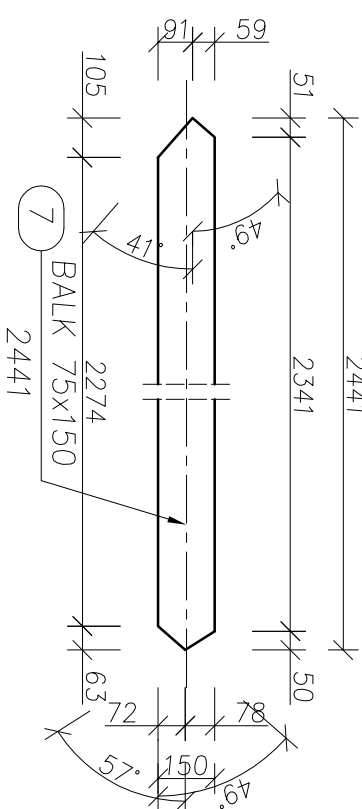
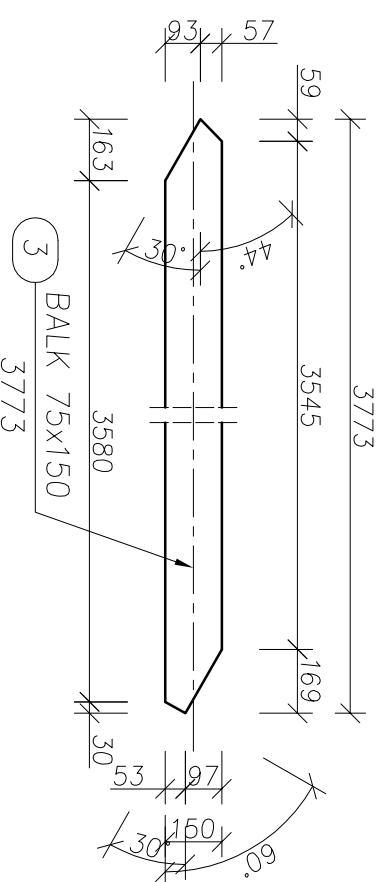
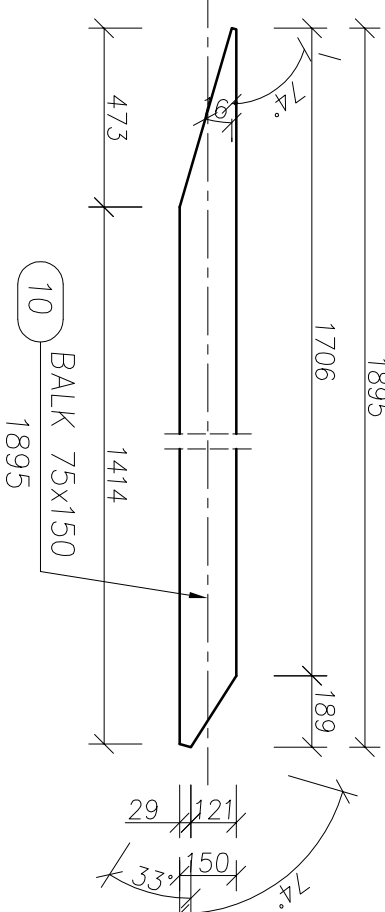
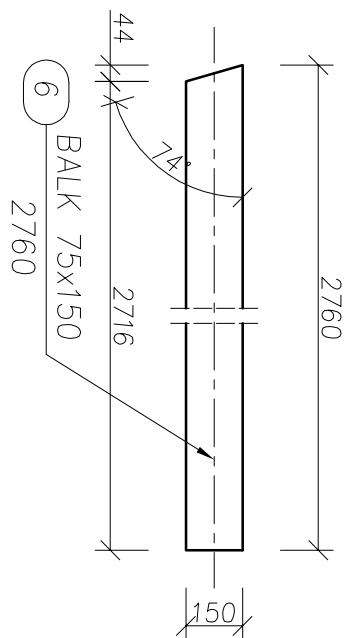
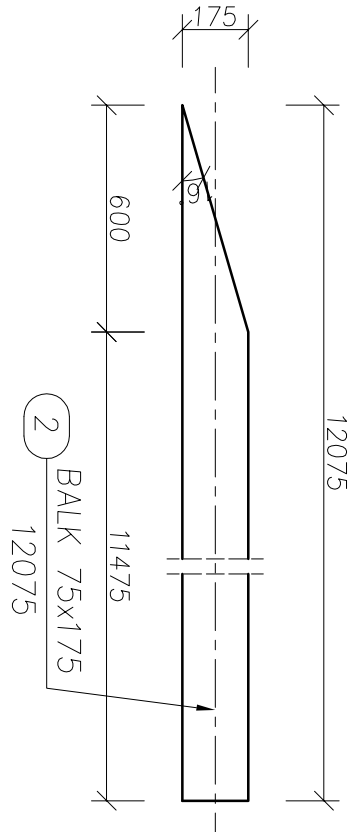
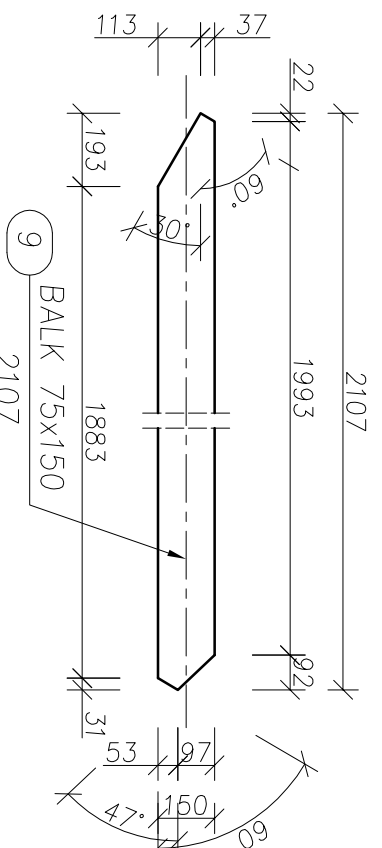
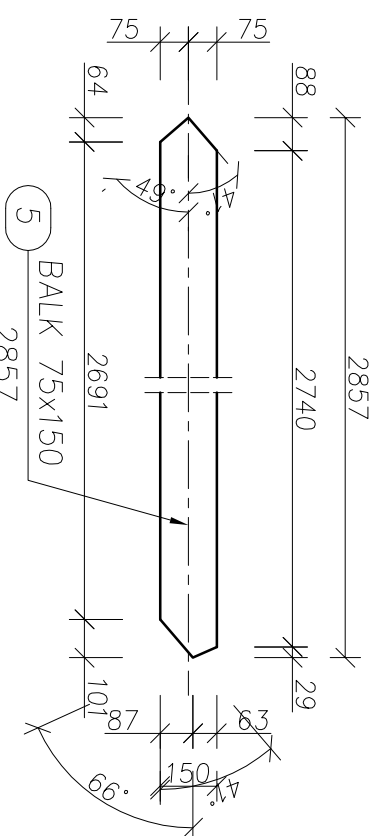
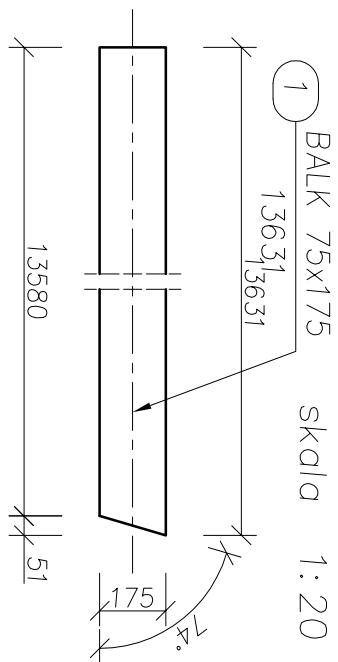
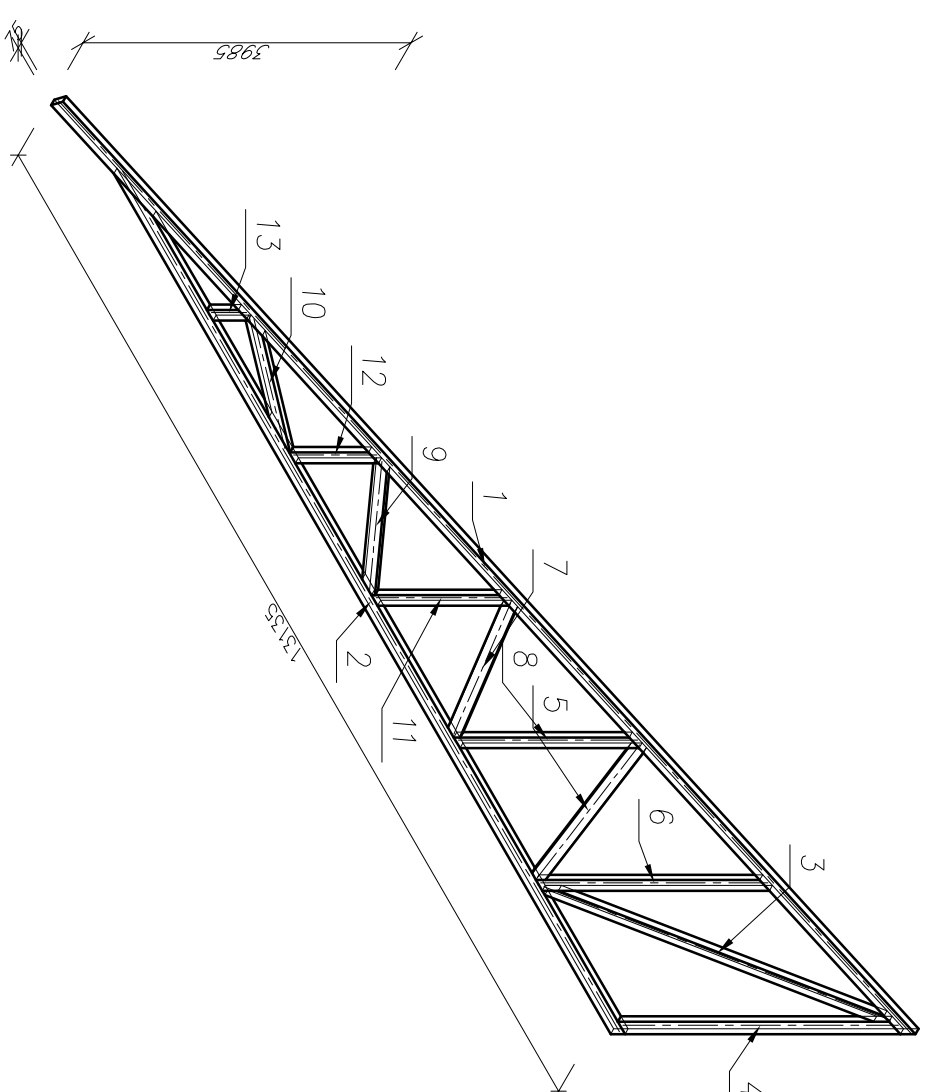



WIAZAR W1
skala 1:50

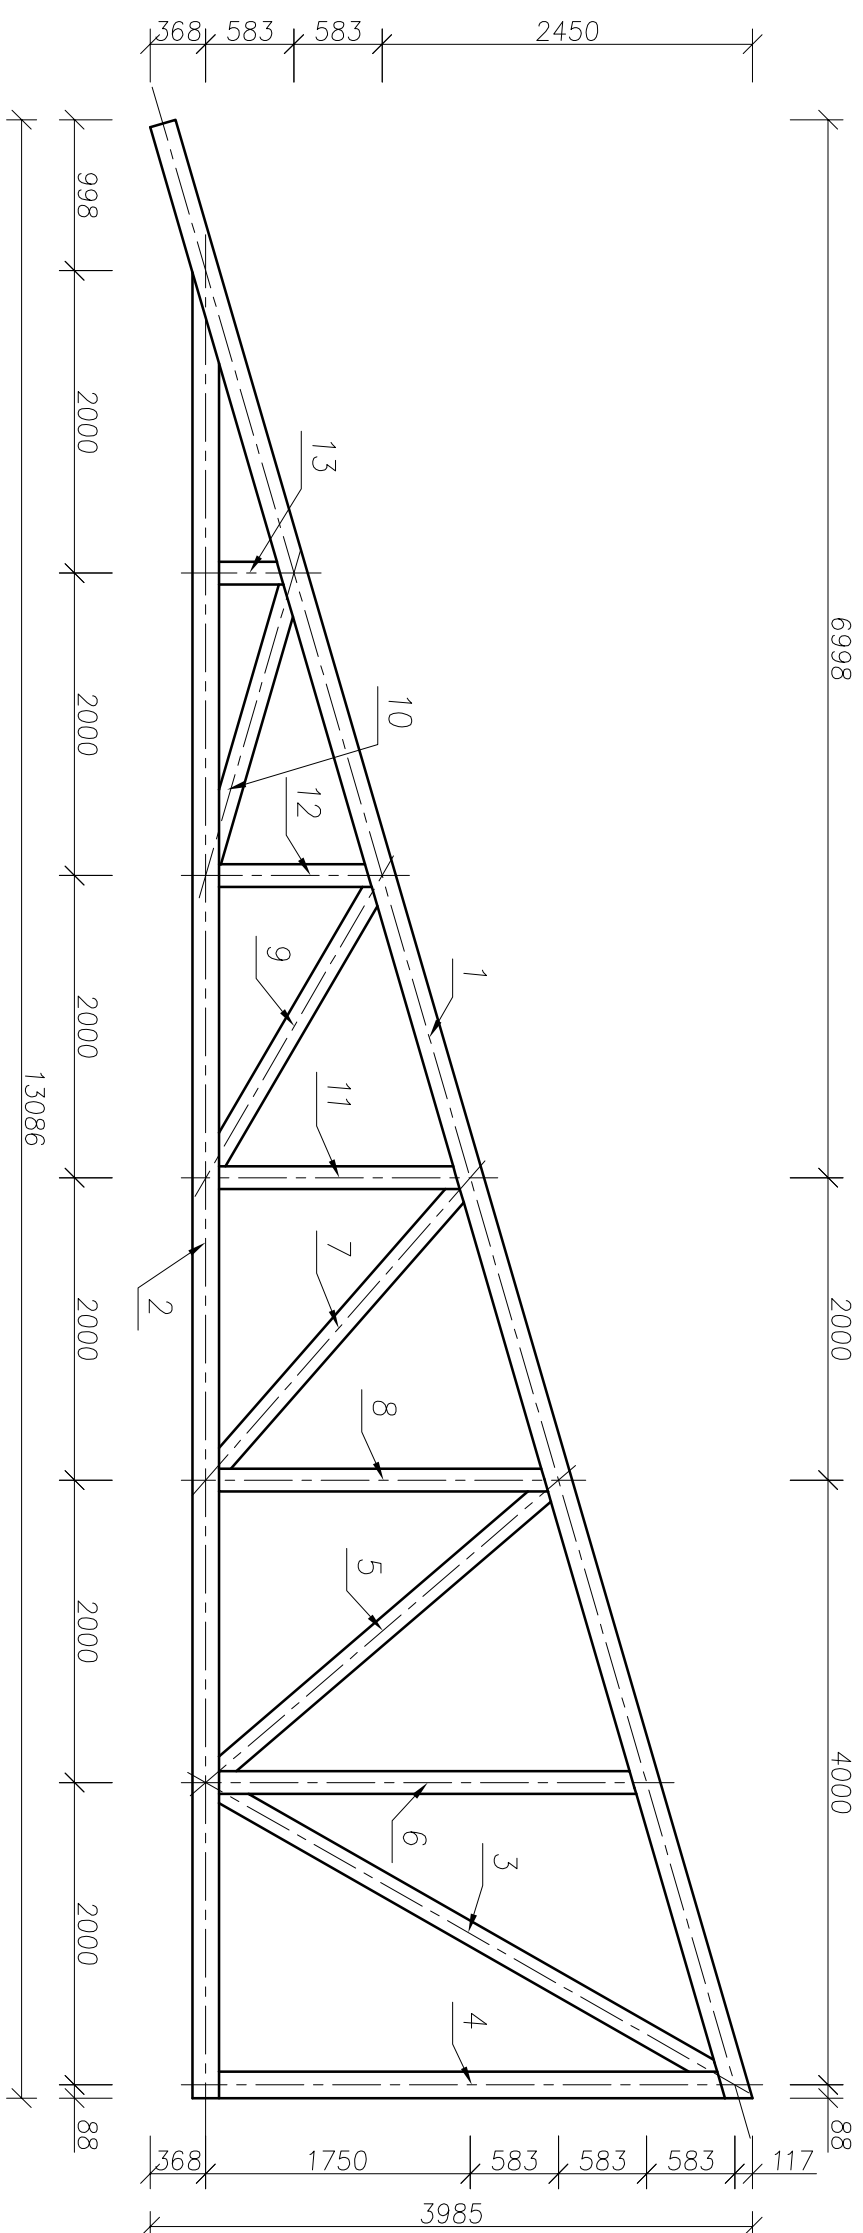

pozycja	Przebieg	Materiał	Ilość	Długość (mm)
1	BALK 75x175	C30	1	13631
2	BALK 75x175	C30	1	12075
3	BALK 75x150	C30	1	3773
4	BALK 75x175	C30	1	3347
5	BALK 75x150	C30	1	2857
6	BALK 75x150	C30	1	2760
7	BALK 75x150	C30	1	2441
8	BALK 75x150	C30	1	2177
9	BALK 75x150	C30	1	2107
10	BALK 75x150	C30	1	1895
11	BALK 75x150	C30	1	1593
12	BALK 75x150	C30	1	1010
13	BALK 75x150	C30	1	427

		FIRMA BUDOWLANIA I HANDLOWA mgr inż. Barbara MALEC	
macieja@budowla.net.pl tel. kom. 602 22 90 70		91 - 020 ŁÓDŹ ul. Inowrocławska 5 m. 61	
TEMAT :		ROZBUDOWA DACHU ŚWIE TLICZY WIEJSKOWIE	
LOKALIZACJA:	KALINÓW , gm. BĘDKÓW , działka nr ew. gr. 289		
PROJEKTANT:	mgr inż. Barbara MALEC upr. nr łw - 9/71		
SPRAWODZIAJĄCY:	mgr inż. Wojciech BINOCZYK GP IV.7342/86/91 NB.IV.7342/79/98		
ASYSTENT:	Justyna KOWALCZYK		
TYTUŁ RYS.:	WIĄZAR DACHOWY W1 SZT. 21 - PROJEKT		
DATA:	SIERPIEŃ 2011 R.	SKALA:	1:50 , 1:20
		NR. RYS.:	A-12